

LAMPERT ARCHITECTS

420 Summit Avenue  
St. Paul, MN 55102  
Phone: 763.755.1211 Fax: 763.757.2849  
lampert@lampert-arch.com

ARCHITECT CERTIFICATION:  
I HEREBY CERTIFY THAT THIS PLAN, SPECIFICATION OR REPORT WAS PREPARED BY ME OR UNDER MY DIRECT SUPERVISION AND THAT I AM A DULY LICENSED ARCHITECT UNDER THE LAWS OF THE STATE OF MINNESOTA.

PRELIMINARY NOT FOR CONSTRUCTION

COMMUNITY CARE CLINICS  
2011 & 2019 Chicago Avenue - Minneapolis, Minnesota

Copyright 2019 Leonard Lampert Architects Inc.

Project Designer: L. SCHMIDT

Drawn By: LLS

Checked By: LL

Revisions


10/7/19	PRELIMINARY

FLOOR PLAN

Sheet Number

A2

Project No. 190703-3

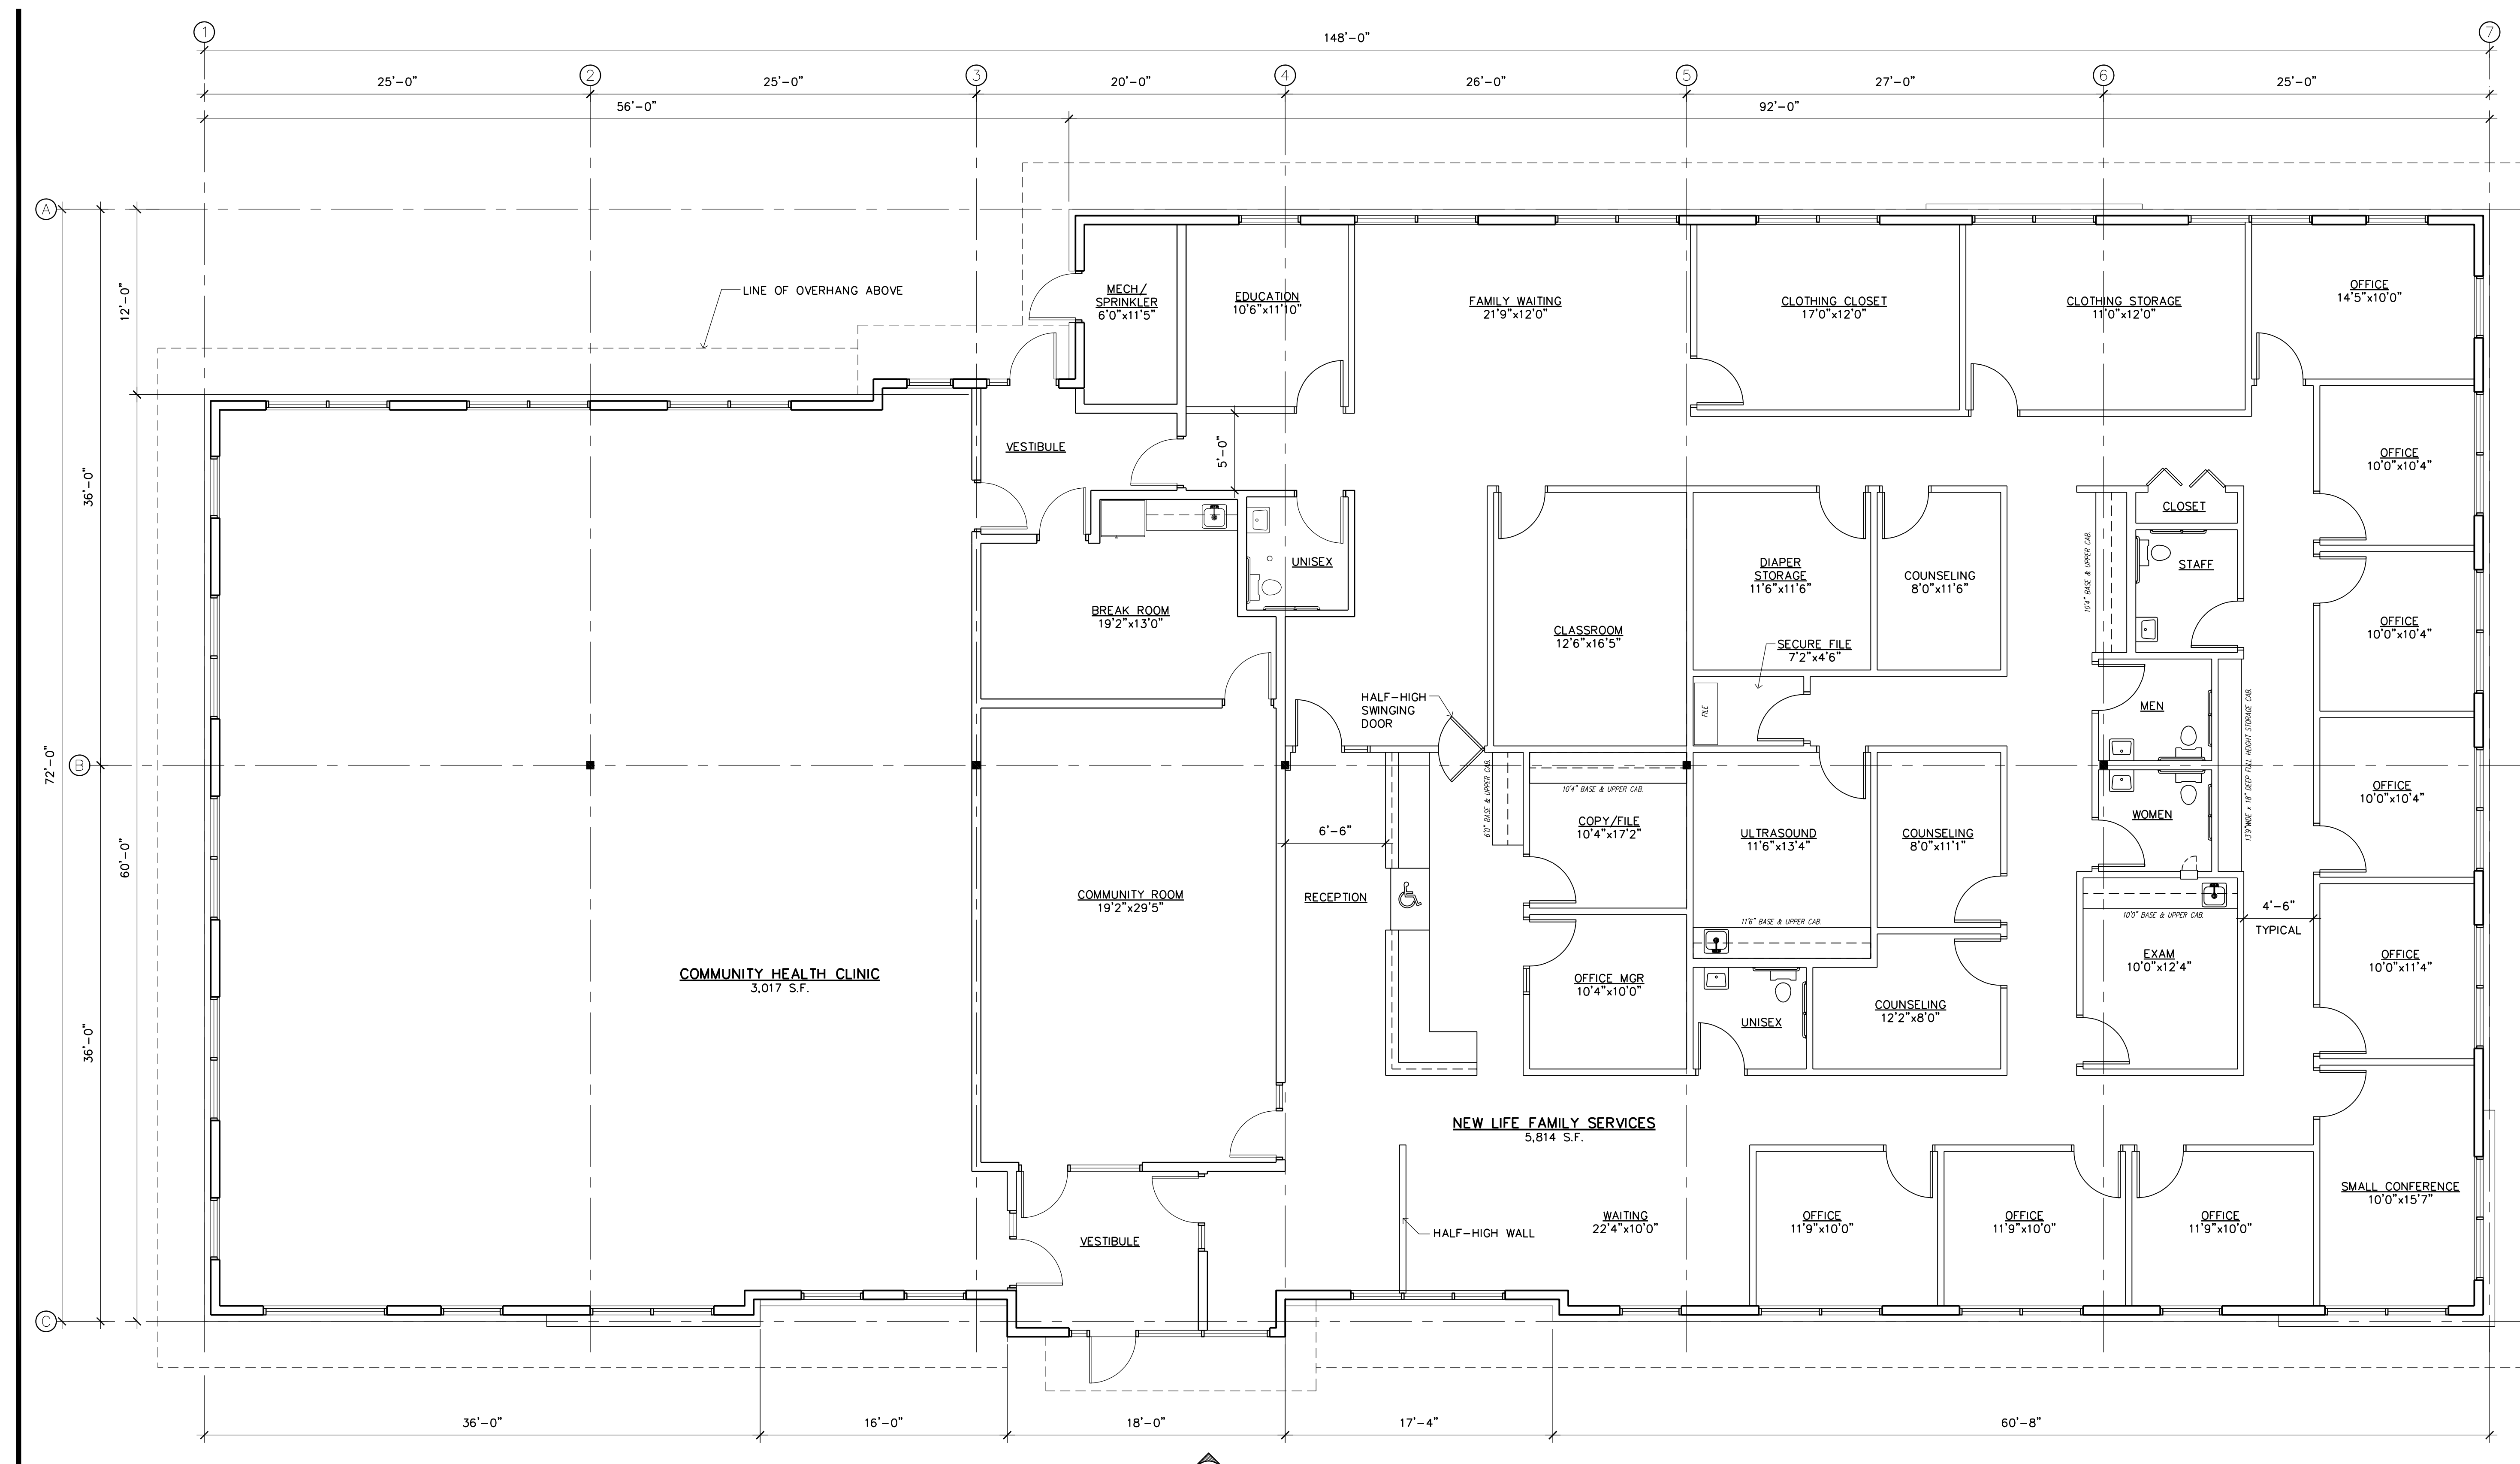

1 FLOOR PLAN  
A2 SCALE: 1/8" = 1'-0"



Filename: